



CHAMPEAUX EVANS HOTARD + RHH ARCHITECTS, APAC, A JV

**Hurricane Laura Building and Site Repairs
Calcasieu Parish School Board
M.J. Kaufman Classroom Repairs**

Sites: Kaufman Elementary

Project Numbers: HL-028-04

ADDENDUM NO.2

Issue Date: Wednesday, May 1st, 2023

This Addendum modifies the Contract Documents as originally issued, and shall become a part of the Contract Documents, as if originally included therein. Receipt and acknowledgement of this Addendum shall be noted on the Bid Form. Failure to do so shall result in disqualification of the Contractor's Bid.



GENERAL ITEMS

1. **A REMEDIATION CONTRACTOR HAS BEEN CONTRACTED** to remove and dispose of the sheet rock noted to be removed at the walls and the ceilings in both classrooms. This work shall be removed from the scope of this project you are bidding. To complete the work, the remediation contractor shall remove the suspended ceiling, lights, and devices, in classroom 17 as well as all wall mounted items and devices in both classrooms 16 and 17. These items will be set aside for reinstallation as part of the scope of this project you are bidding and as previously indicated in the bidding documents. All remaining demolition items shall be handled as currently indicated in the bidding documents.
2. **FOR INFORMATION ONLY** – The remediation contract document is being provided for coordination purposes related to the above item. No work listed in this document shall be a part of the work associated with this project you are bidding.

ATTACHMENTS

3. Wynn White Remediation Document (1 of 1) and dated 4/27/23 (For Information ONLY)

End of Addendum No.2

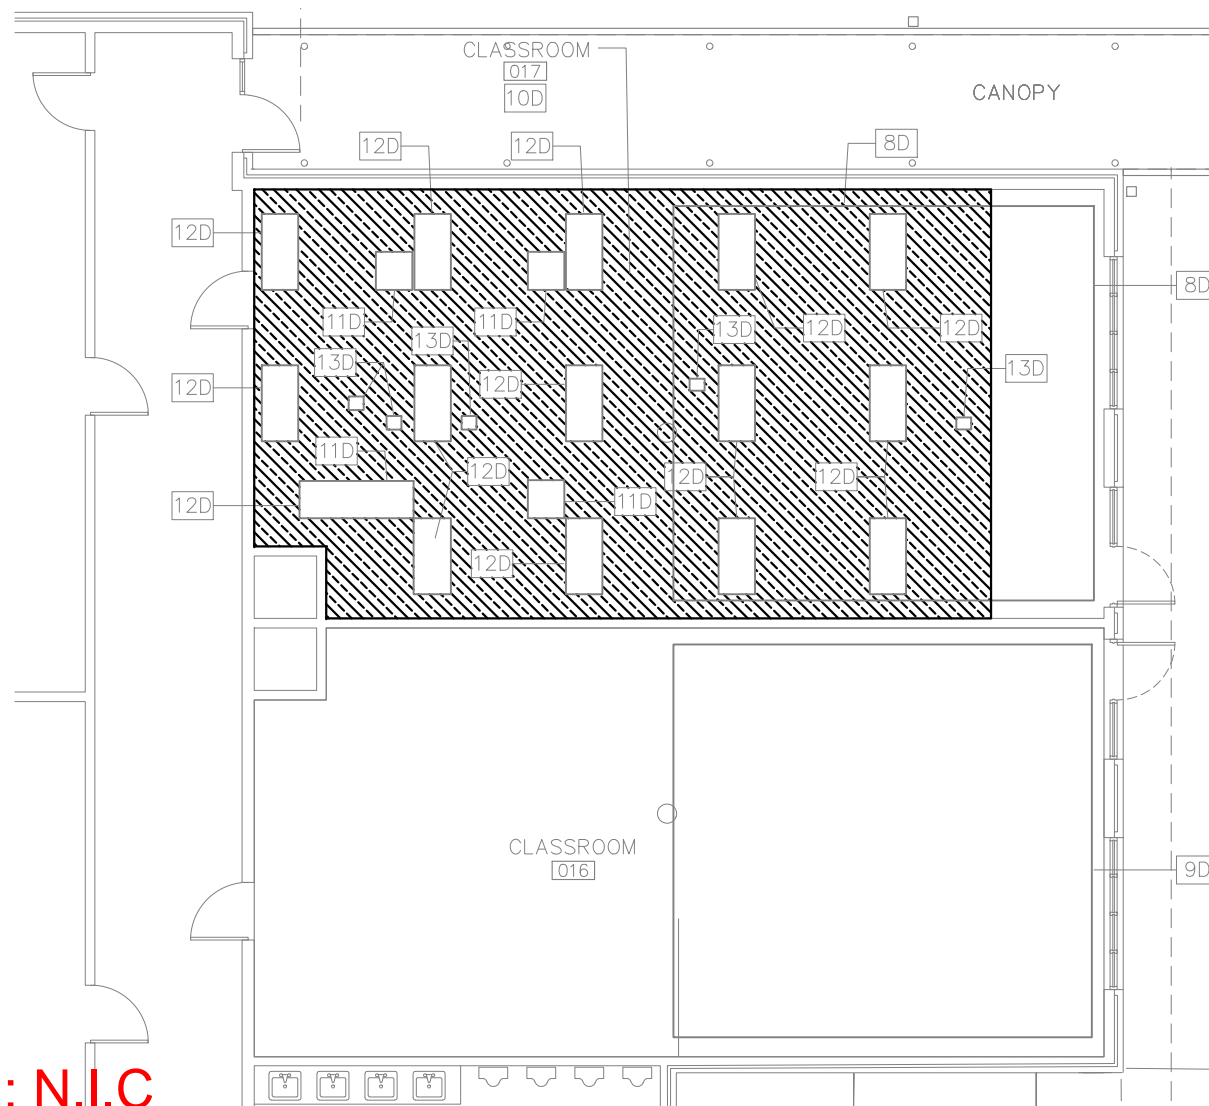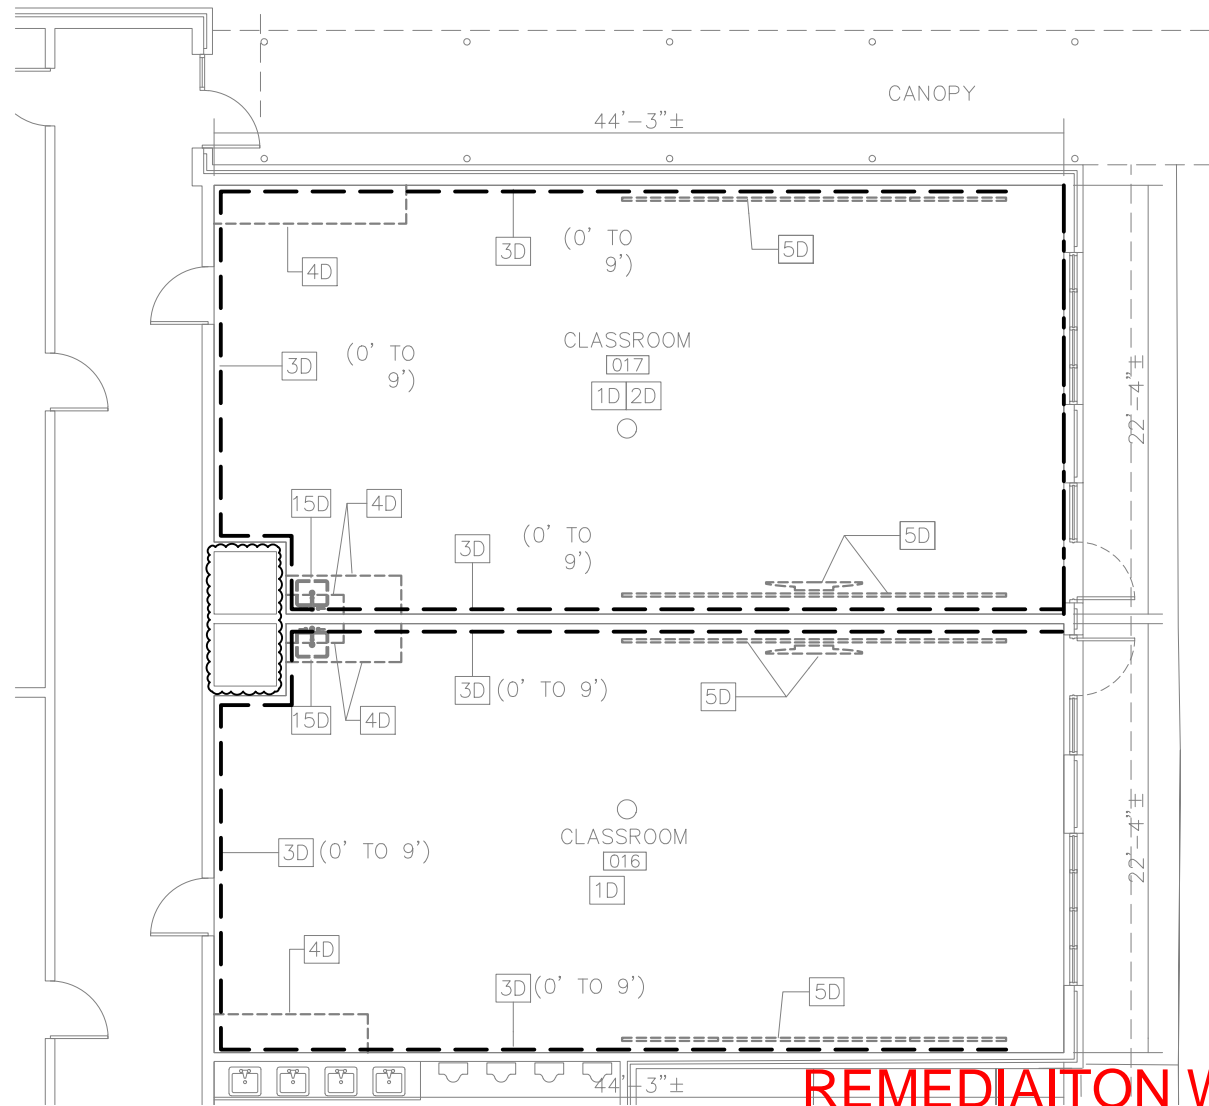


REMEDIAITON WORK : N.I.C

THIS DOCUMENT IS PROVIDED FOR INFORMATION AND COORINATION PURPOSES ONLY. YOU ARE NOT BIDDING ON THE WORK INDICATED ON THIS SHEET.

MITIGATION KEYNOTES


- 1D REMOVE AND DISPOSE OF WALL BASE.
- 3D REMOVE AND DISPOSE OF GYPSUM BOARD TO 9'-0" AFF.
- 4D REMOVE AND DISPOSE OF MILLWORK.
- 5D REMOVE TACK BOARD, MARKERBOARD, AND MONITOR. STORE AS DIRECTED BY OWNER.
- 8D REMOVE AND DISPOSE OF GYPSUM AT BENEATH TRUSS. COORDINATE HEIGHT WITH ENGINEER.
- 9D REMOVE AND DISPOSE OF INSULATION ABOVE SUSPENDED CEILING.
- 10D REMOVE AND DISPOSE OF SUSPENDED CEILING TILE AND GRID.
- 11D DISCONNECT AND REMOVE ALL MECHANICAL GRILLES. STORE AS DIRECTED BY OWNER.
- 12D DISCONNECT AND REMOVE LIGHT FIXTURES. STORE AS DIRECTED BY OWNER
- 13D DISCONNECT AND REMOVE ALL SPECIALITY DEVICES. STORE AS DIRECTED BY OWNER.
- 15D DISCONNECT AND REMOVE EXISTING SINK. STORE AS DIRECTED BY OWNER.

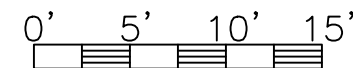

MAIN BUILDING ROOMS 16 AND 17
REFER TO CHAMPEAUX, EVANS, HOTARD/RHH SHEET A1.0

- REMOVE & DISPOSE OF GYPSUM BOARD TO HEIGHT NOTED
- - - REMOVE & DISPOSE OF WATER DAMAGED GYPSUM/GYPSUM MATERIALS EXHIBITING CHARACTERISTICS OF MOLD
- CLEAN AND DECONTAMINATE HVAC EQUIPMENT/ENCLOSURES
- REMOVE CEILING TILE

CONTRACTOR SHALL FIELD VERIFY ALL QUANTITIES AND CONDITIONS
COORDINATE WITH ENGINEER, ARCHITECT, AND GENERAL CONTRACTOR

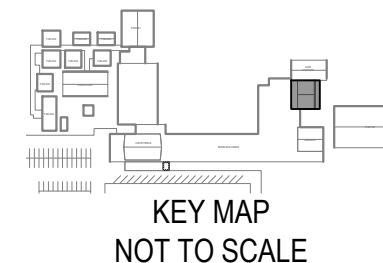

This drawing and design are the property of Wynn L. White Consulting Engineers, Inc. They are submitted on the condition that they are not to be used, reproduced, or copied, in whole or in part, or used for furnishing information to others, without prior written consent of Wynn L. White Consulting Engineers, Inc. All common law rights of copyright and otherwise are hereby specifically reserved.

- ◆ THIS DRAWING IS APPROVED FOR CONSTRUCTION
- ◇ THIS DRAWING IS NOT APPROVED FOR CONSTRUCTION

CLIENT: CALCASIEU PARISH SCHOOL BOARD
PROJECT: M. J. KAUFMAN ELEMENTARY
SHEET: MITIGATION PLAN

PROJECT NUMBER
23014
FACILITY NUMBER
142

REVISION		
NO.	DATE	BY

DRAWN BY: JLY
CHECKED BY: CMW
DATE: 4/27/2023
SCALE: AS NOTED
SHEET 1 OF 1